





Numbers 5, 6 & 7 - Type A - New Rowan Trees (*Sorbus acuparis* 'Joseph Rock') proposed into soft landscape



Number 8 - Type A - New Ornamental Rowan Tree (*Sorbus vilmorinii*) proposed into soft landscape

KEY

- Existing Trees
- Proposed Trees
- Existing Shrubs

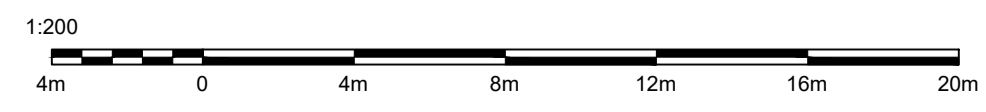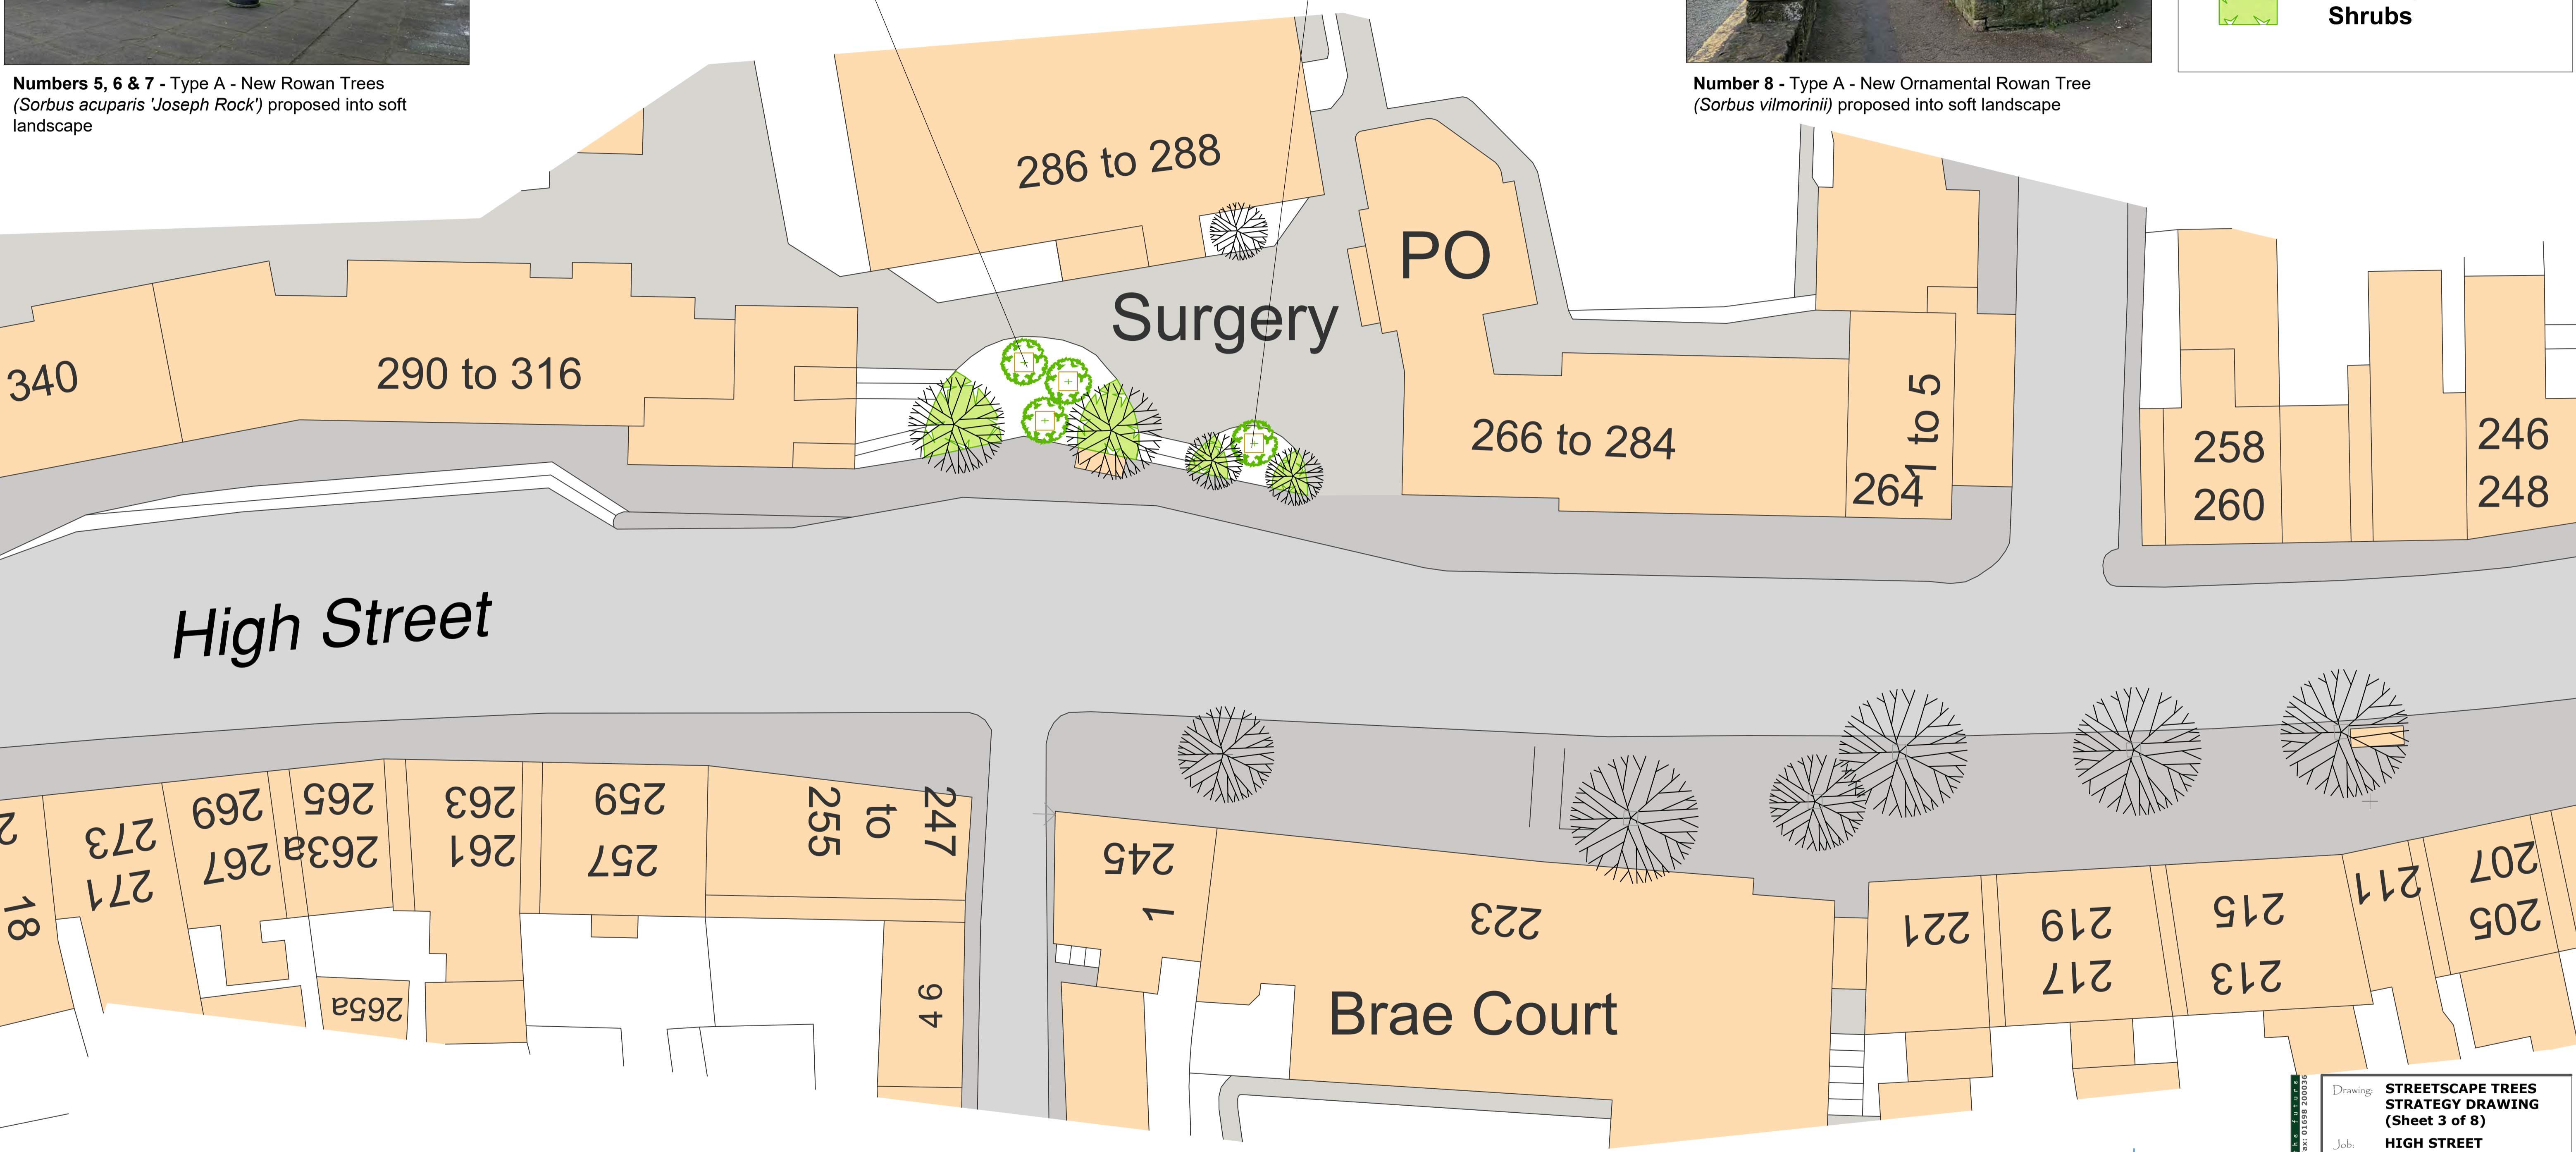

Drawing: STREETSCAPE TREES STRATEGY DRAWING (Sheet 3 of 8)
Job: HIGH STREET LINLITHGOW
Client: LINLITHGOW BURGH TRUST & WEST LoTHIAN COUNCIL
No: 580.01.03c
Date: DEC 2020 **Scale:** 1 to 200 **Drawn:** AM **Checked:** JS

DWA
Landscape Architects Ltd