


**Number 24 & 25** - Type A - New Rowan Trees (*Sorbus acuparis* 'Joseph Rock') proposed into soft landscape.



**Number 27 (raised planter behind)** - Type A - New Rowan Tree (*Sorbus acuparis* 'Joseph Rock') proposed into soft landscape

**KEY**

-  Existing Trees
-  Proposed Trees
-  Existing Shrubs

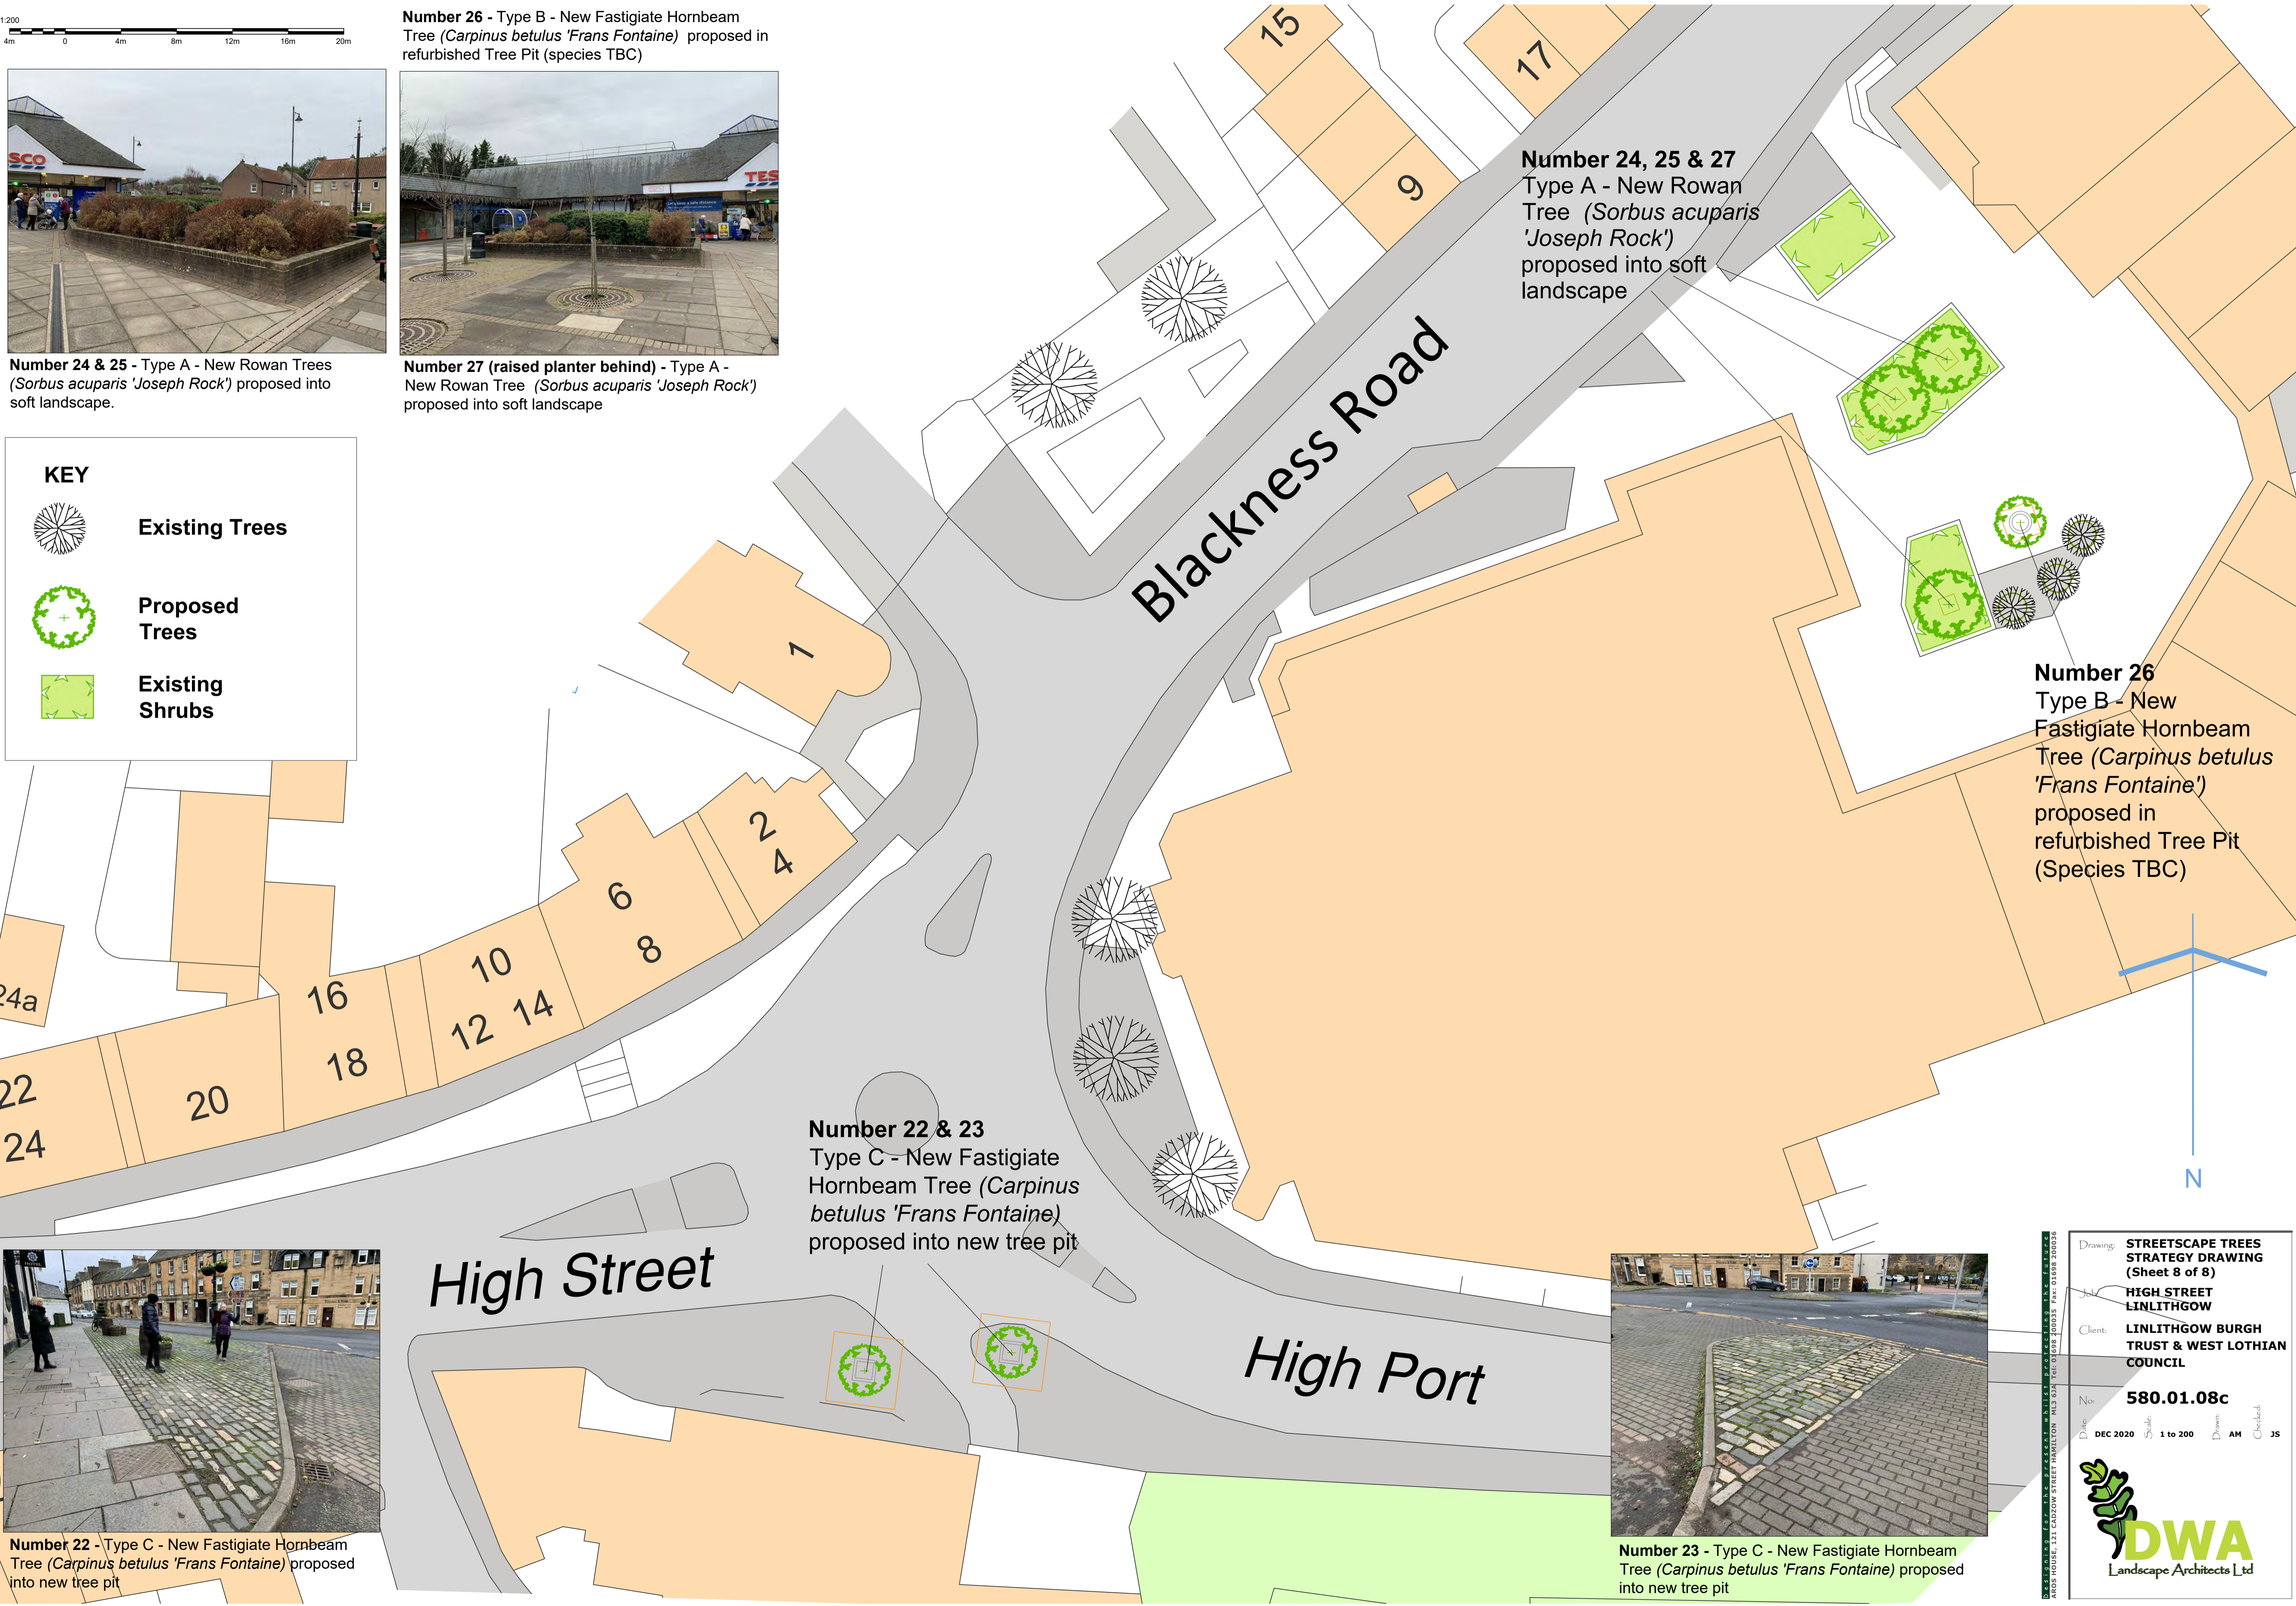

**Number 24, 25 & 27**  
Type A - New Rowan Tree (*Sorbus acuparis* 'Joseph Rock') proposed into soft landscape

**Number 26**  
Type B - New Fastigate Hornbeam Tree (*Carpinus betulus* 'Frans Fontaine') proposed in refurbished Tree Pit (Species TBC)

**Number 22 & 23**  
Type C - New Fastigate Hornbeam Tree (*Carpinus betulus* 'Frans Fontaine') proposed into new tree pit



**Number 22** - Type C - New Fastigate Hornbeam Tree (*Carpinus betulus* 'Frans Fontaine') proposed into new tree pit



**Number 23** - Type C - New Fastigate Hornbeam Tree (*Carpinus betulus* 'Frans Fontaine') proposed into new tree pit

Drawing: **STREETSCAPE TREES STRATEGY DRAWING (Sheet 8 of 8)**

Client: **HIGH STREET LINLITHGOW**

Client: **LINLITHGOW BURGH TRUST & WEST LOTHIAN COUNCIL**

No: **580.01.08c**

Date: DEC 2020 Scale: 1 to 200 Drawn: AM Checked: JS

